


2ND. FLOOR PLAN OF MAIN BUILDING OF MAULANA AZAD COLLEGE

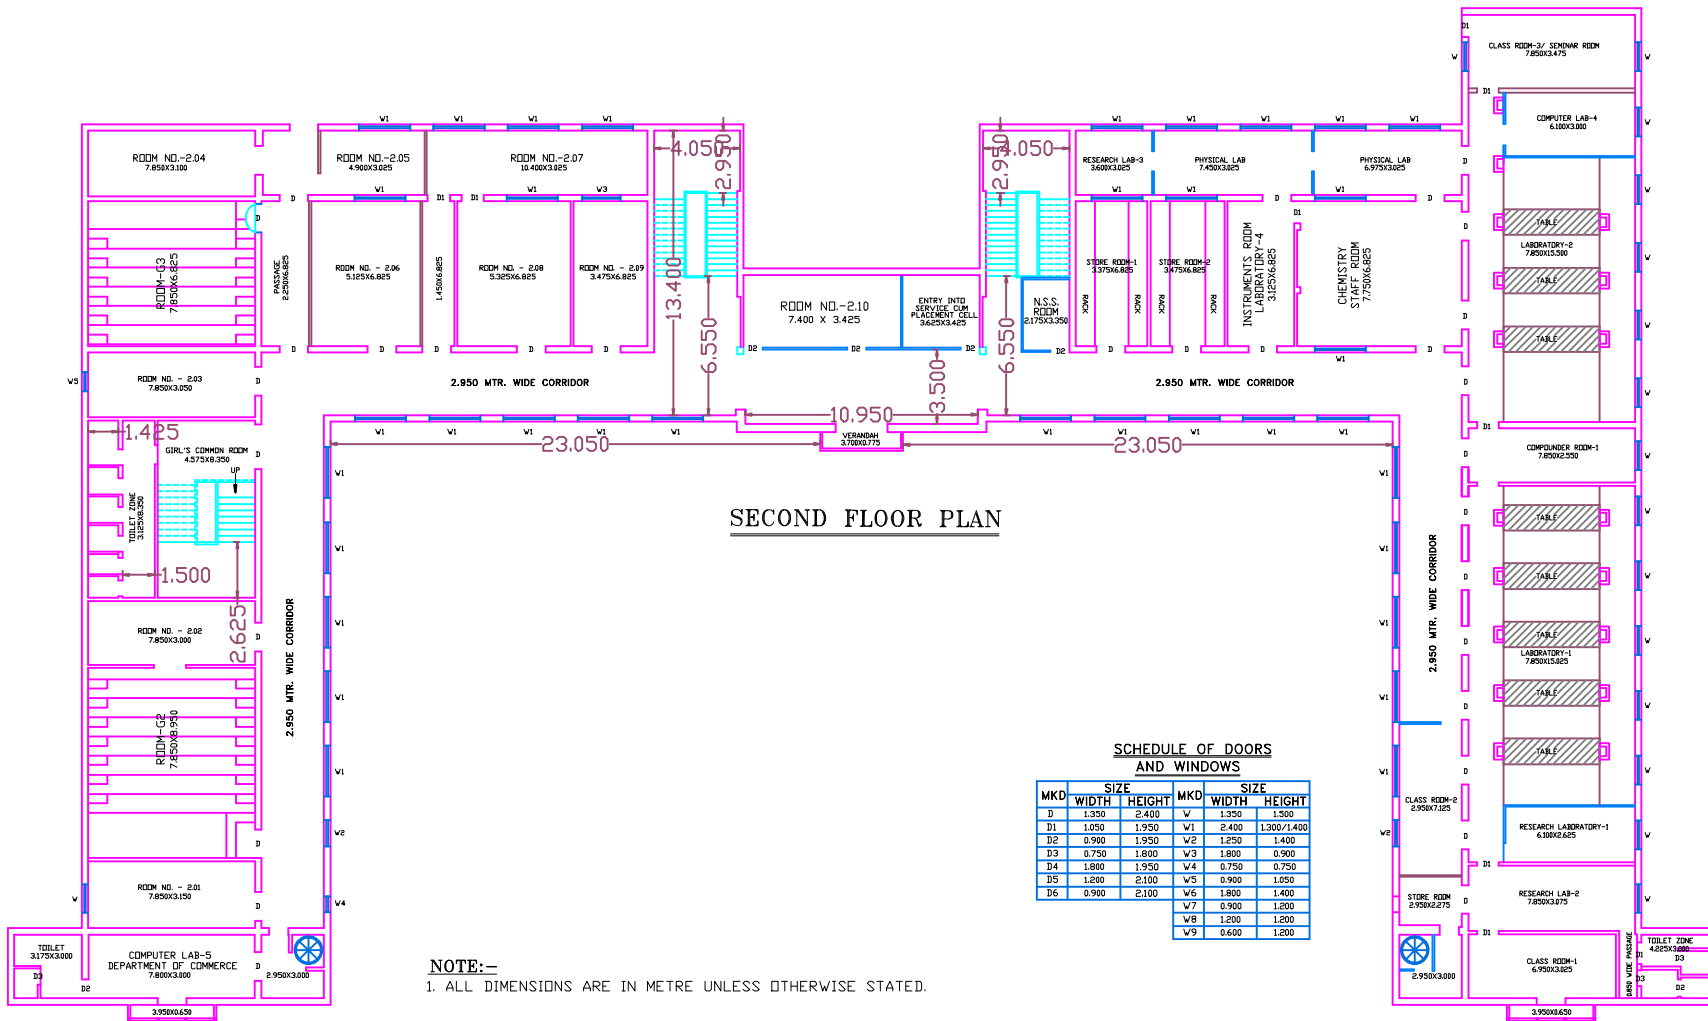

**SCHEDULE OF DOORS AND WINDOWS**

| MKD | SIZE  |        | MKD | SIZE  |             |
|-----|-------|--------|-----|-------|-------------|
|     | WIDTH | HEIGHT |     | WIDTH | HEIGHT      |
| D   | 1.350 | 2.400  | W   | 1.350 | 1.500       |
| D1  | 1.050 | 1.950  | W1  | 2.400 | 1.300/1.400 |
| D2  | 0.940 | 1.950  | W2  | 1.250 | 1.400       |
| D3  | 0.750 | 1.800  | W3  | 1.800 | 0.900       |
| D4  | 1.800 | 1.950  | W4  | 0.750 | 0.750       |
| D5  | 1.200 | 2.100  | W5  | 0.900 | 1.050       |
| D6  | 0.900 | 2.100  | W6  | 1.800 | 1.400       |
|     |       |        | W7  | 0.900 | 1.200       |
|     |       |        | W8  | 1.200 | 1.200       |
|     |       |        | W9  | 0.600 | 1.200       |

**NOTE:-**  
1. ALL DIMENSIONS ARE IN METRE UNLESS OTHERWISE STATED.