


GROUND FLOOR PLAN OF MAIN BUILDING OF MAULANA AZAD COLLEGE

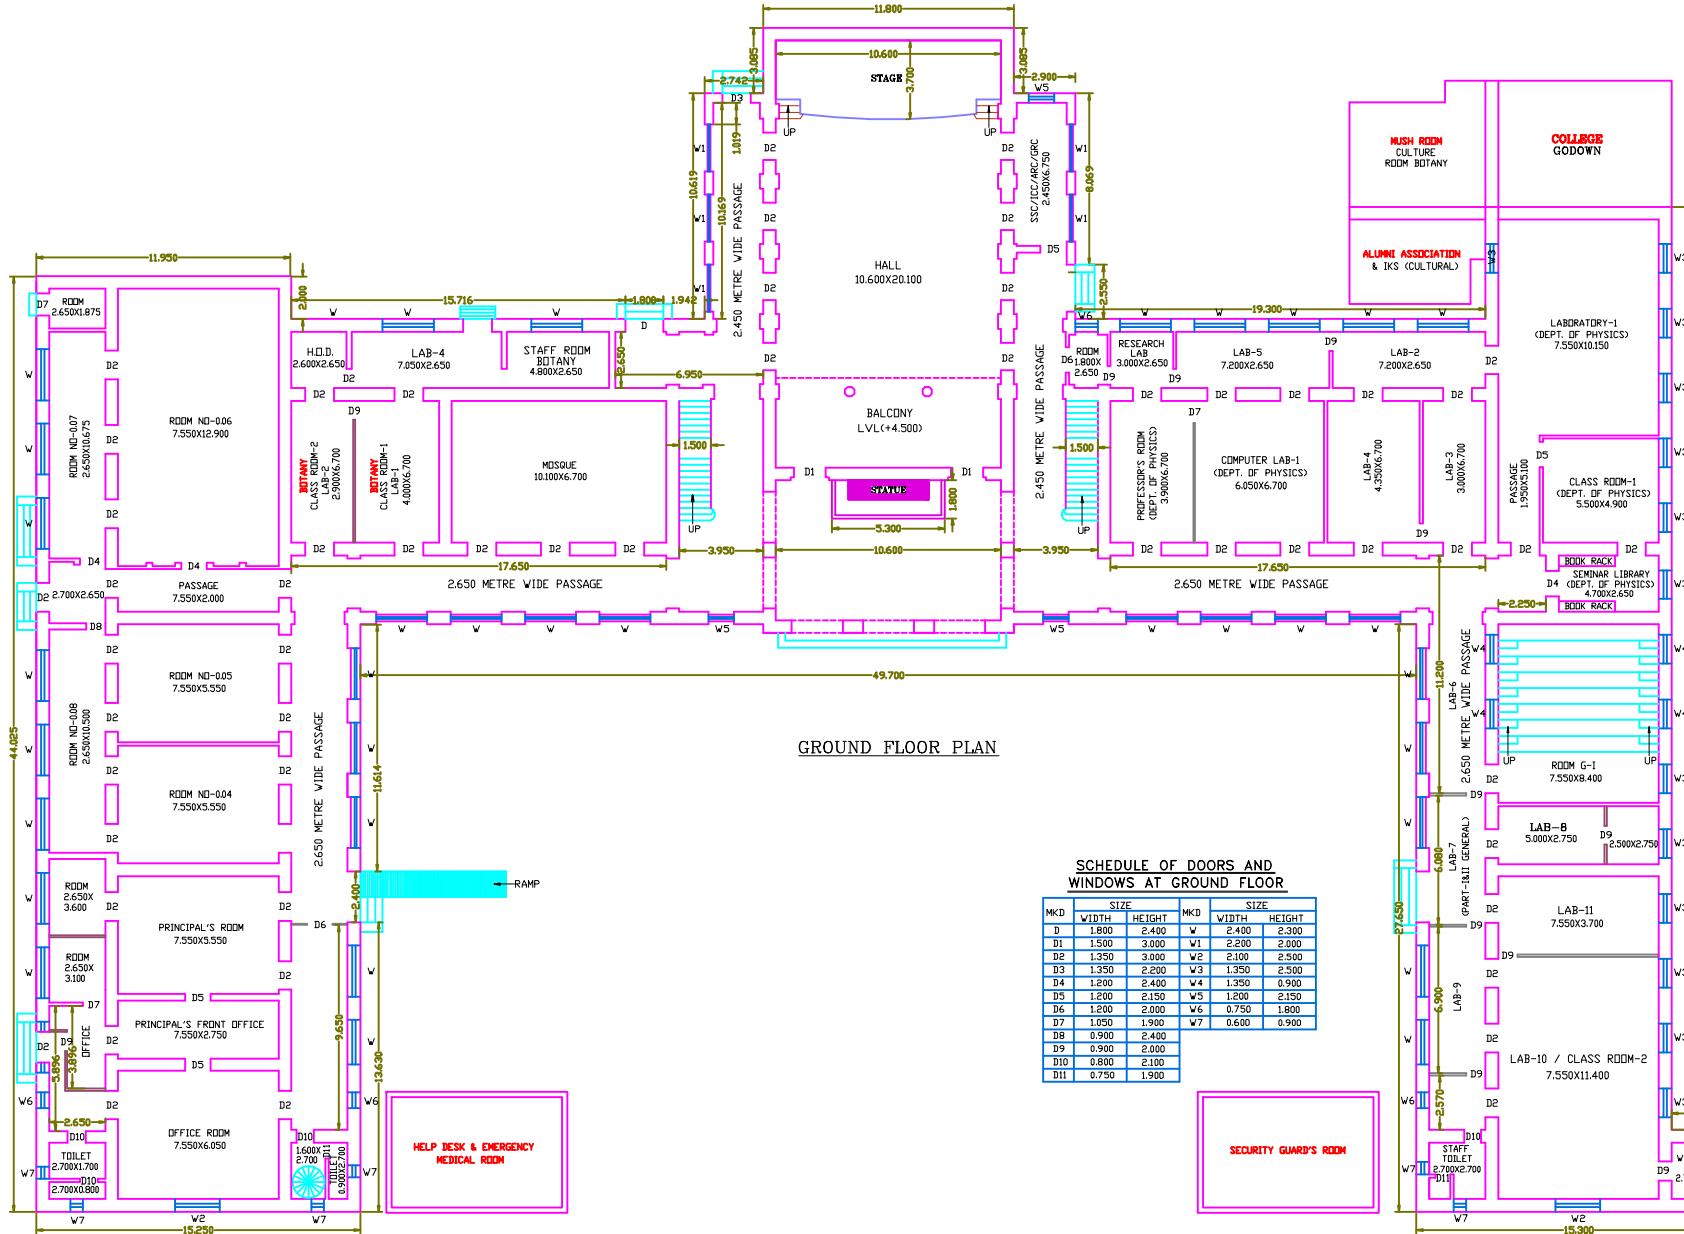

GROUND FLOOR PLAN

SCHEDULE OF DOORS AND WINDOWS AT GROUND FLOOR

MKD	SIZE		MKD	SIZE	
	WIDTH	HEIGHT		WIDTH	HEIGHT
D	1.800	2.400	W	2.400	2.300
D1	1.500	3.000	W1	2.200	2.000
D2	1.350	3.000	W2	2.100	2.500
D3	1.350	2.200	W3	1.350	2.500
D4	1.800	2.400	W4	1.350	0.900
D5	1.200	2.150	W5	1.200	2.150
D6	1.200	2.000	W6	0.750	1.800
D7	1.050	1.900	W7	0.600	0.900
D8	0.900	2.400			
D9	0.900	2.000			
D10	0.800	2.100			
D11	0.750	1.900			

SECURITY GUARD'S ROOM

HELP DESK & EMERGENCY MEDICAL ROOM