


**MAULANA AZAD COLLEGE**

**GROUND FLOOR PLAN OF ANNEX BUILDING**

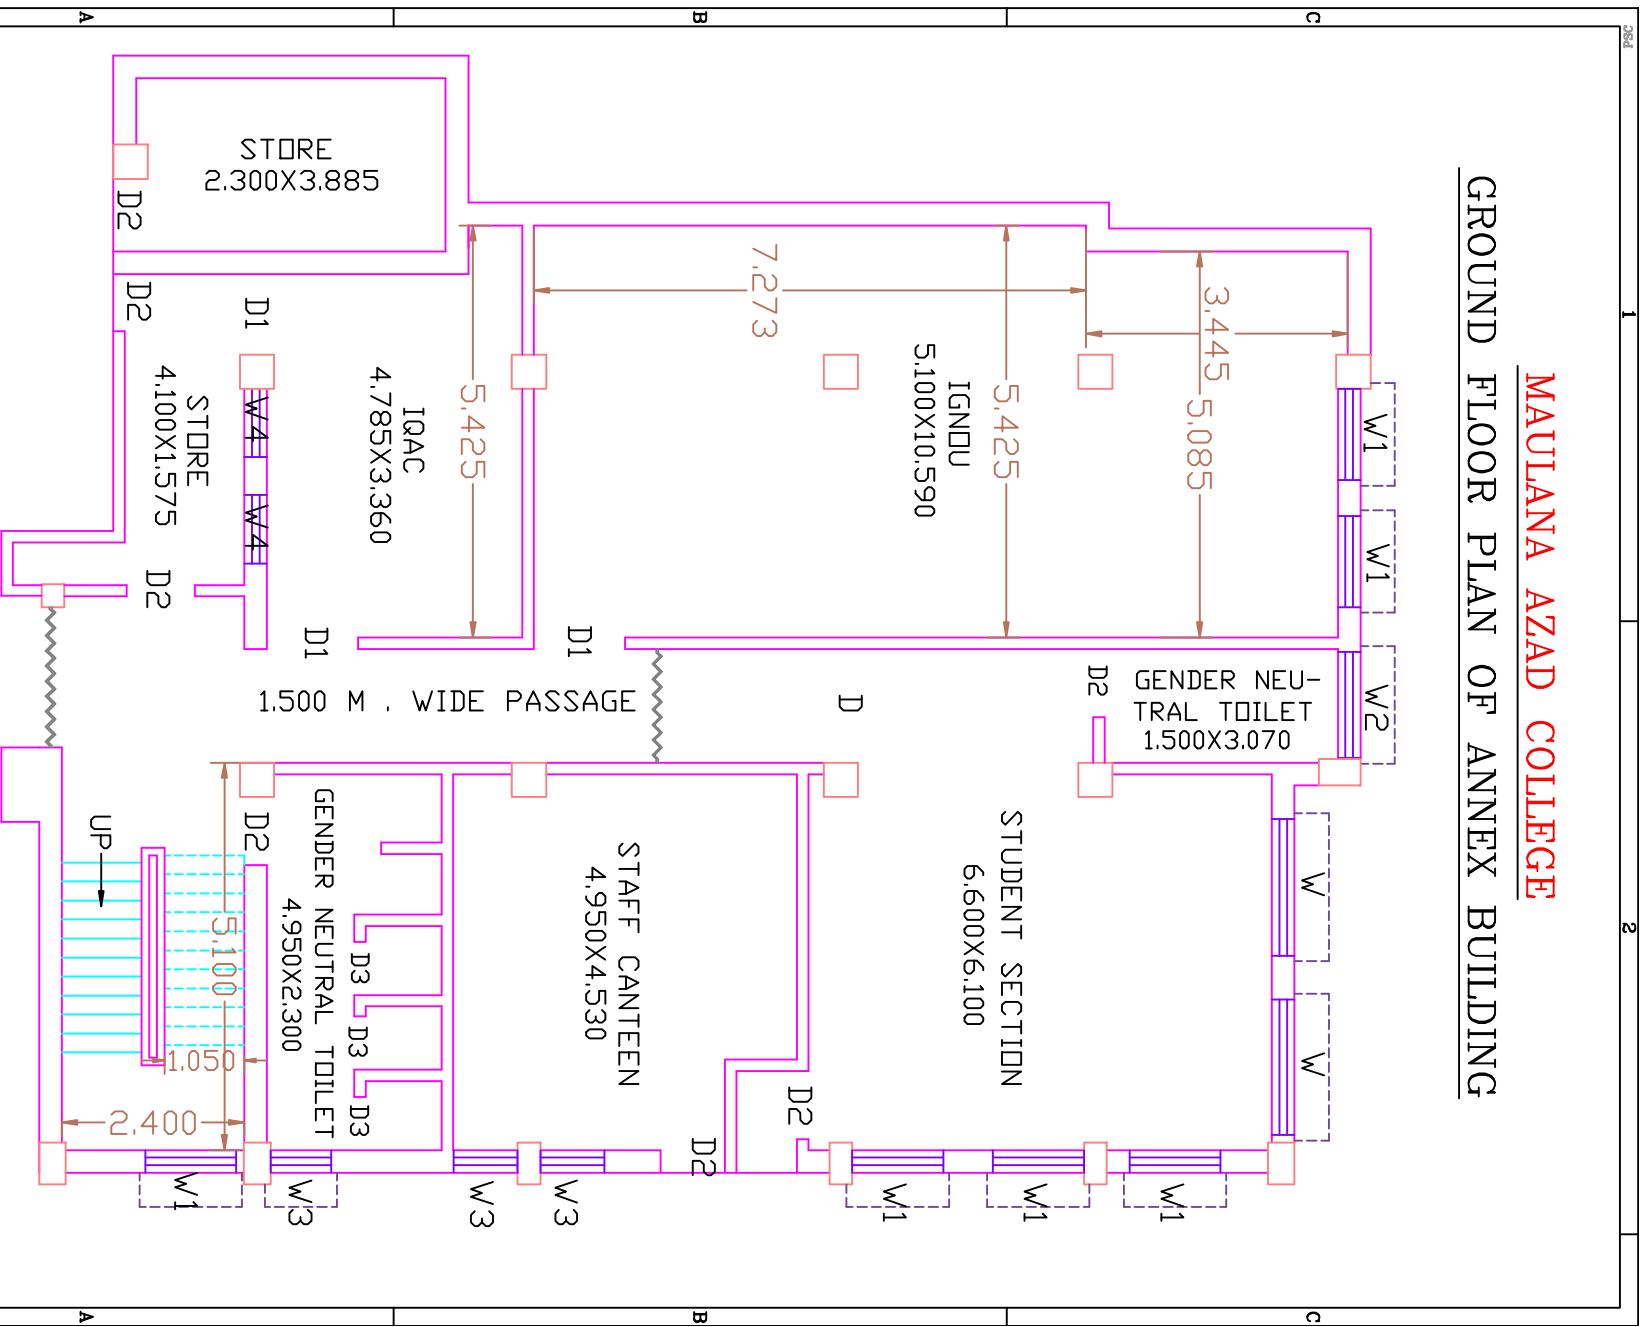

**GROUND FLOOR PLAN**

AREA - 223,750 SQM./FLDDR HEIGHT - 3,100 M.