


MAULANA AZAD COLLEGE
1ST. FLOOR PLAN OF ANNEX BUILDING

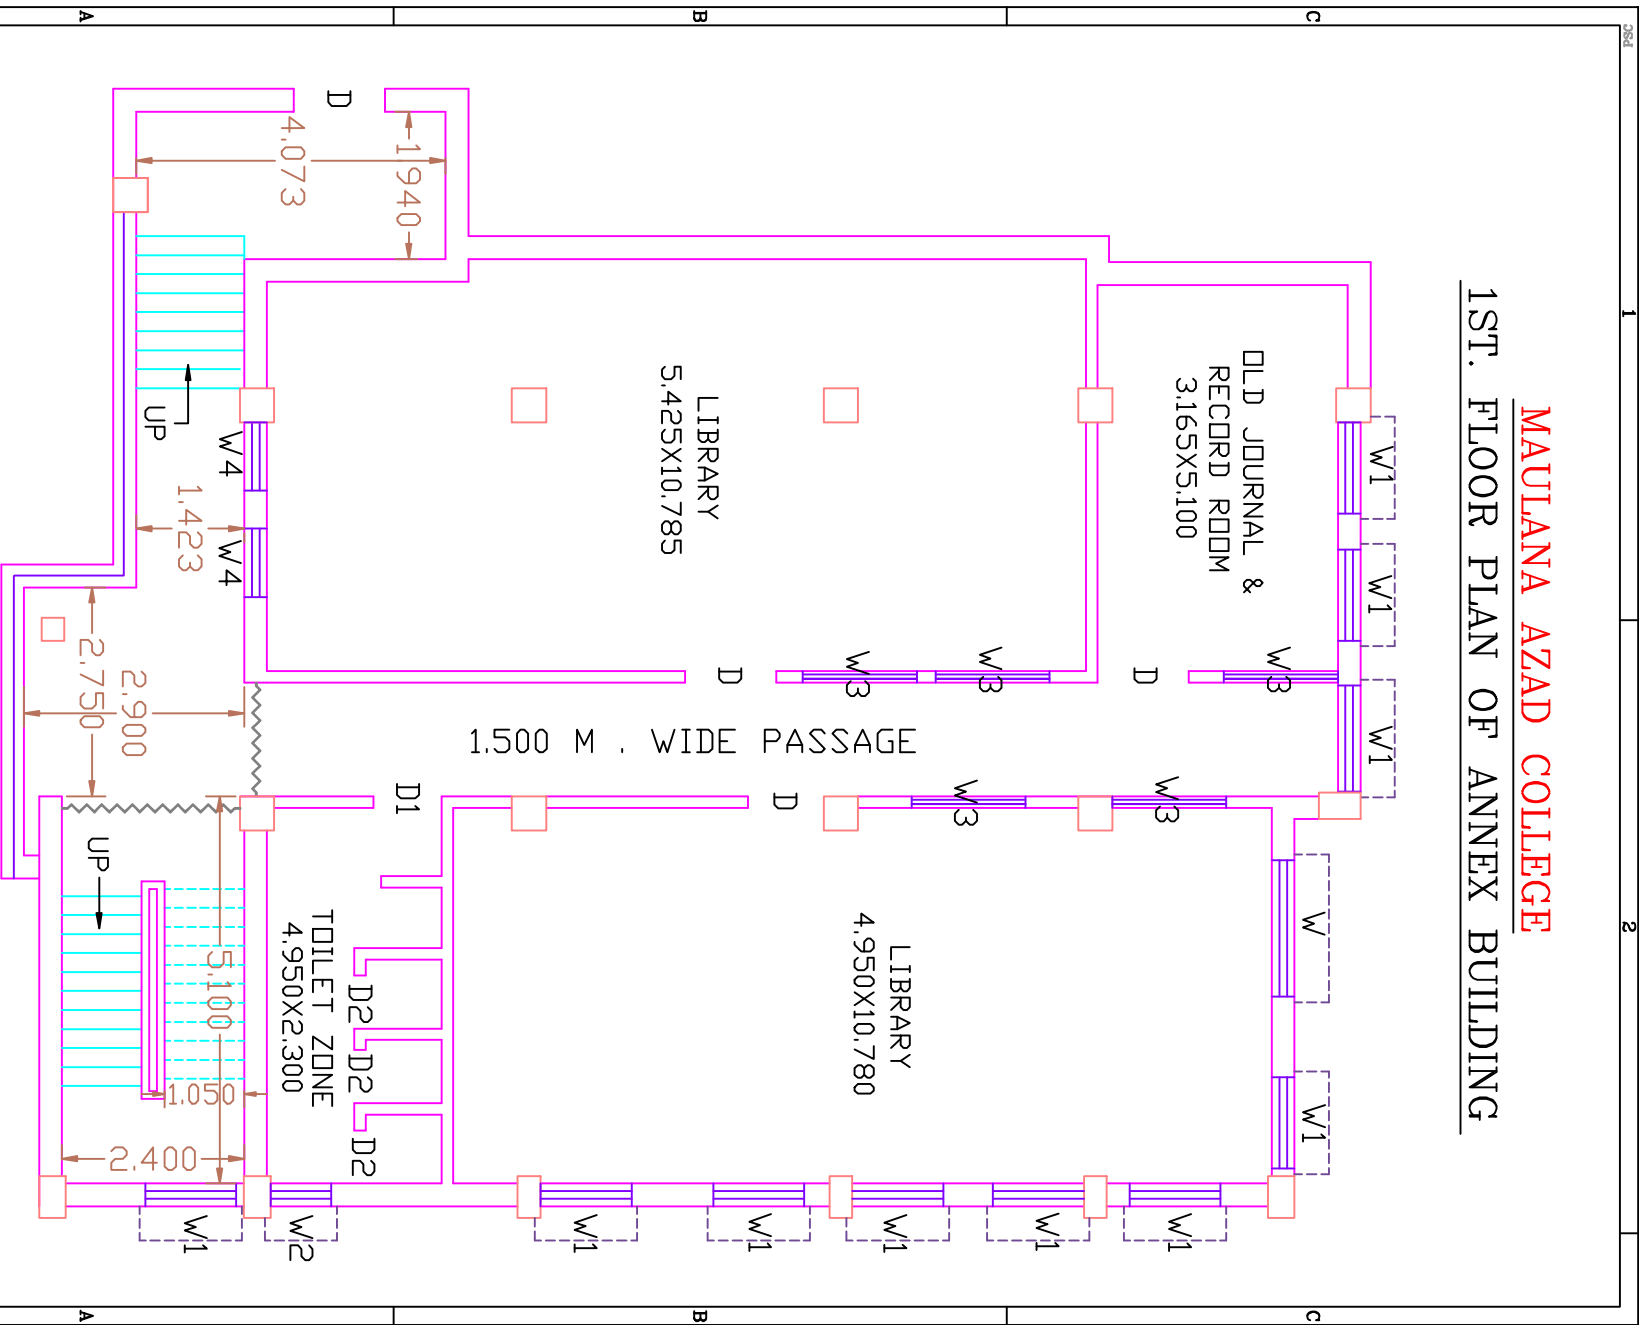

1ST. FLOOR PLAN

AREA - 223.900 SQM./FLDOR HEIGHT - 3.100 M.

