


ROOF PLAN OF MAIN BUILDING OF MAULANA AZAD COLLEGE

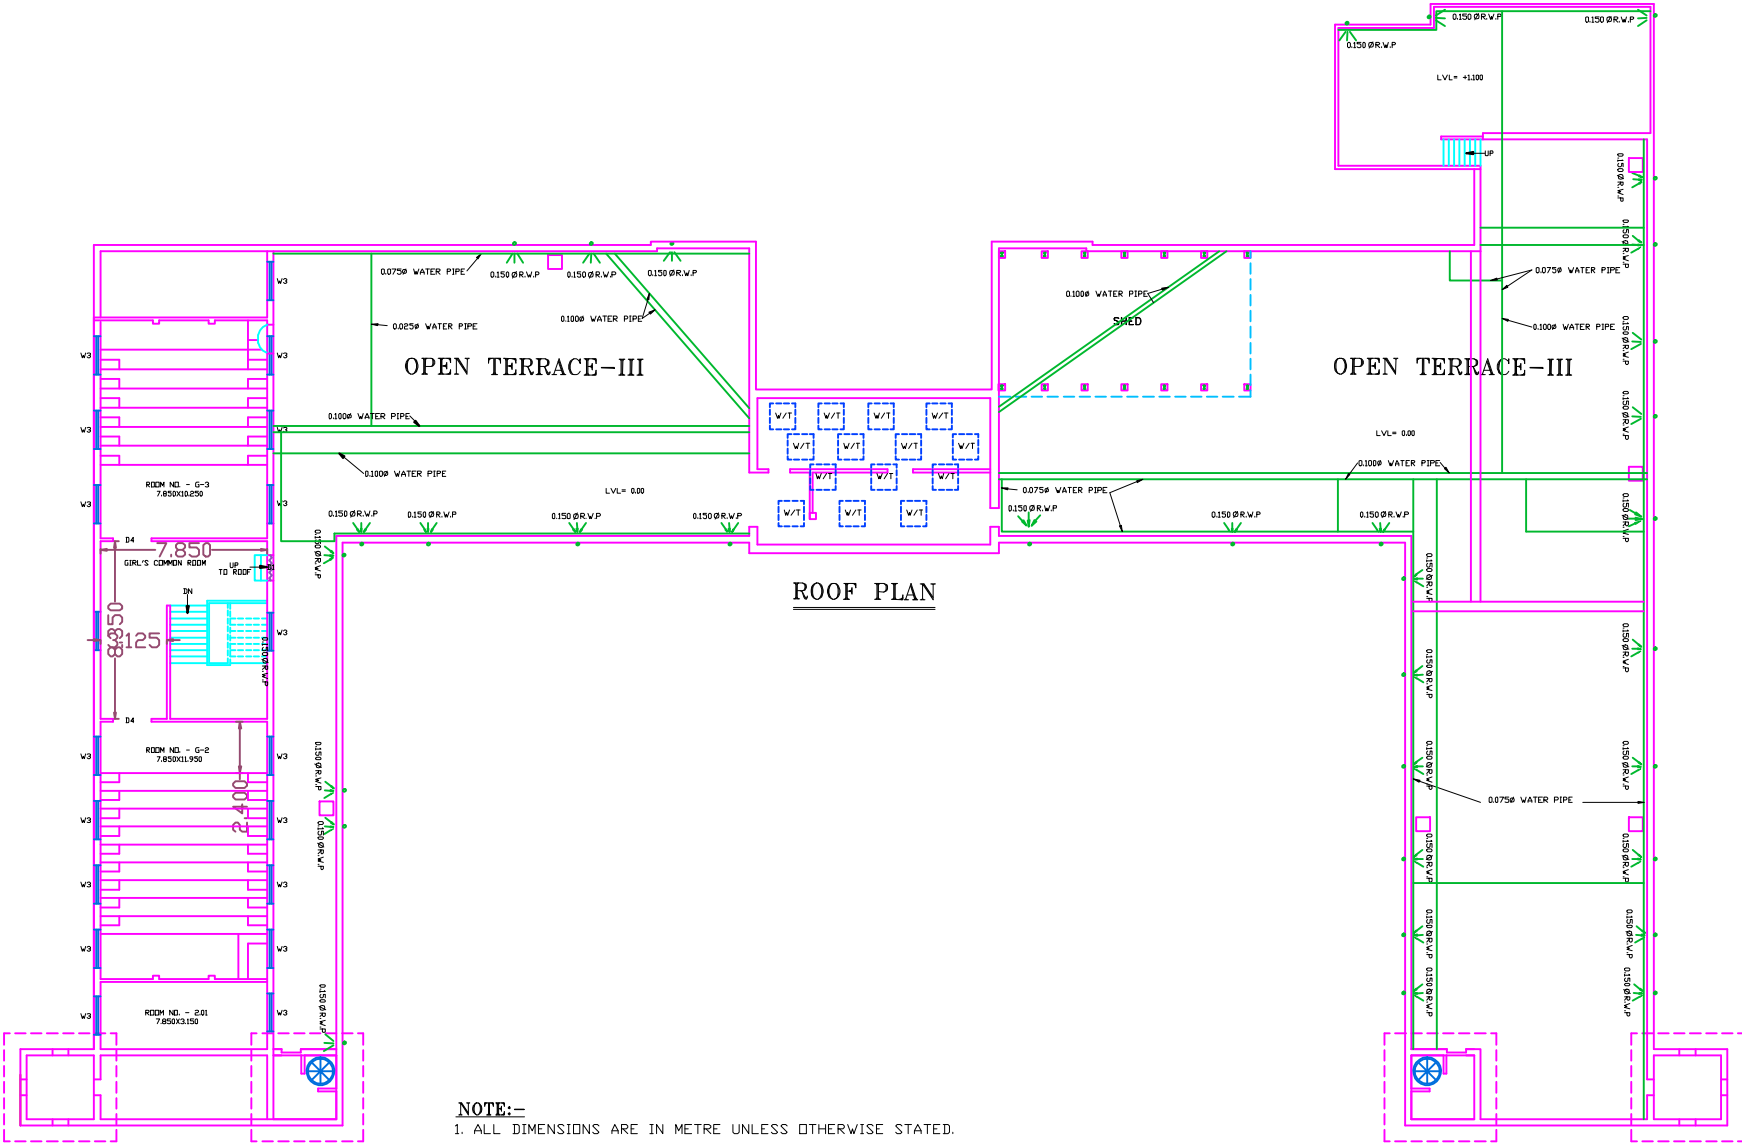

ROOF PLAN

NOTE:-
1. ALL DIMENSIONS ARE IN METRE UNLESS OTHERWISE STATED.